


LEGEND

- |  |   |   |   |   |
|--|---|---|---|---|
| <p>HYDRANT</p> <p>WATER SHUT OFF/ WATER GATE</p> <p>GAS SHUT OFF/GAS GATE</p> <p>BOSTON WATER VALVE</p> <p>CATCH BASIN</p> <p>TRAFFIC CONTROL BOX</p> <p>TRAFFIC SIGNAL</p> <p>LIGHT POLE</p> <p>WALK LIGHT</p> <p>ELECTRIC HANDHOLE</p> <p>BOLLARD</p> <p>POST</p> <p>BORING LOCATION</p> | <p>LIMIT OF WORK</p> <p>PROPERTY LINE</p> <p>MATCH LINE</p> | <p>SIGN</p> <p>FLAG POLE</p> <p>CLEAN OUT</p> <p>FIRE ALARM</p> <p>FLOOD LIGHT</p> <p>BASKETBALL GOAL</p> <p>DECIDUOUS TREE</p> <p>GATE POST</p> <p>IRRIGATION CONTROL VALVE</p> <p>GAS METER</p> <p>ELECTRIC METER</p> <p>SEWER MANHOLE</p> <p>DRAIN MANHOLE</p> <p>ELECTRIC MANHOLE</p> <p>TELEPHONE MANHOLE</p> <p>MANHOLE</p> <p>BITUMINOUS</p> <p>TES-PIT LOCATION</p> | <p>BS</p> <p>BW</p> <p>CLF</p> <p>CONC</p> <p>ENT</p> <p>LCC</p> <p>R=</p> <p>SQ. FT.</p> <p>TBM</p> <p>TC</p> <p>TW</p> <p>VGC</p> <p>WIF</p> <p>WROUGHT IRON FENCE</p> <p>HANDICAP RAMP</p> <p>METAL FENCE</p> <p>WROUGHT IRON FENCE</p> <p>BENCH</p> | <p>BOTTOM OF STEPS</p> <p>BOTTOM OF WALL</p> <p>CHAIN LINK FENCE</p> <p>CONCRETE</p> <p>ENTRANCE</p> <p>LAND COURT CASE</p> <p>RADIUS OR RIM ELEVATION</p> <p>SQUARE FEET</p> <p>TEMPORARY BENCH MARK</p> <p>TOP OF CURB</p> <p>TOP OF WALL</p> <p>VERTICAL GRANITE CURB</p> <p>WROUGHT IRON FENCE</p> <p>HANDICAP RAMP</p> <p>METAL FENCE</p> <p>WROUGHT IRON FENCE</p> <p>BENCH</p> |
|--|---|---|---|---|

GENERAL NOTES  
REFER TO SHEET L1.00 FOR GENERAL NOTES

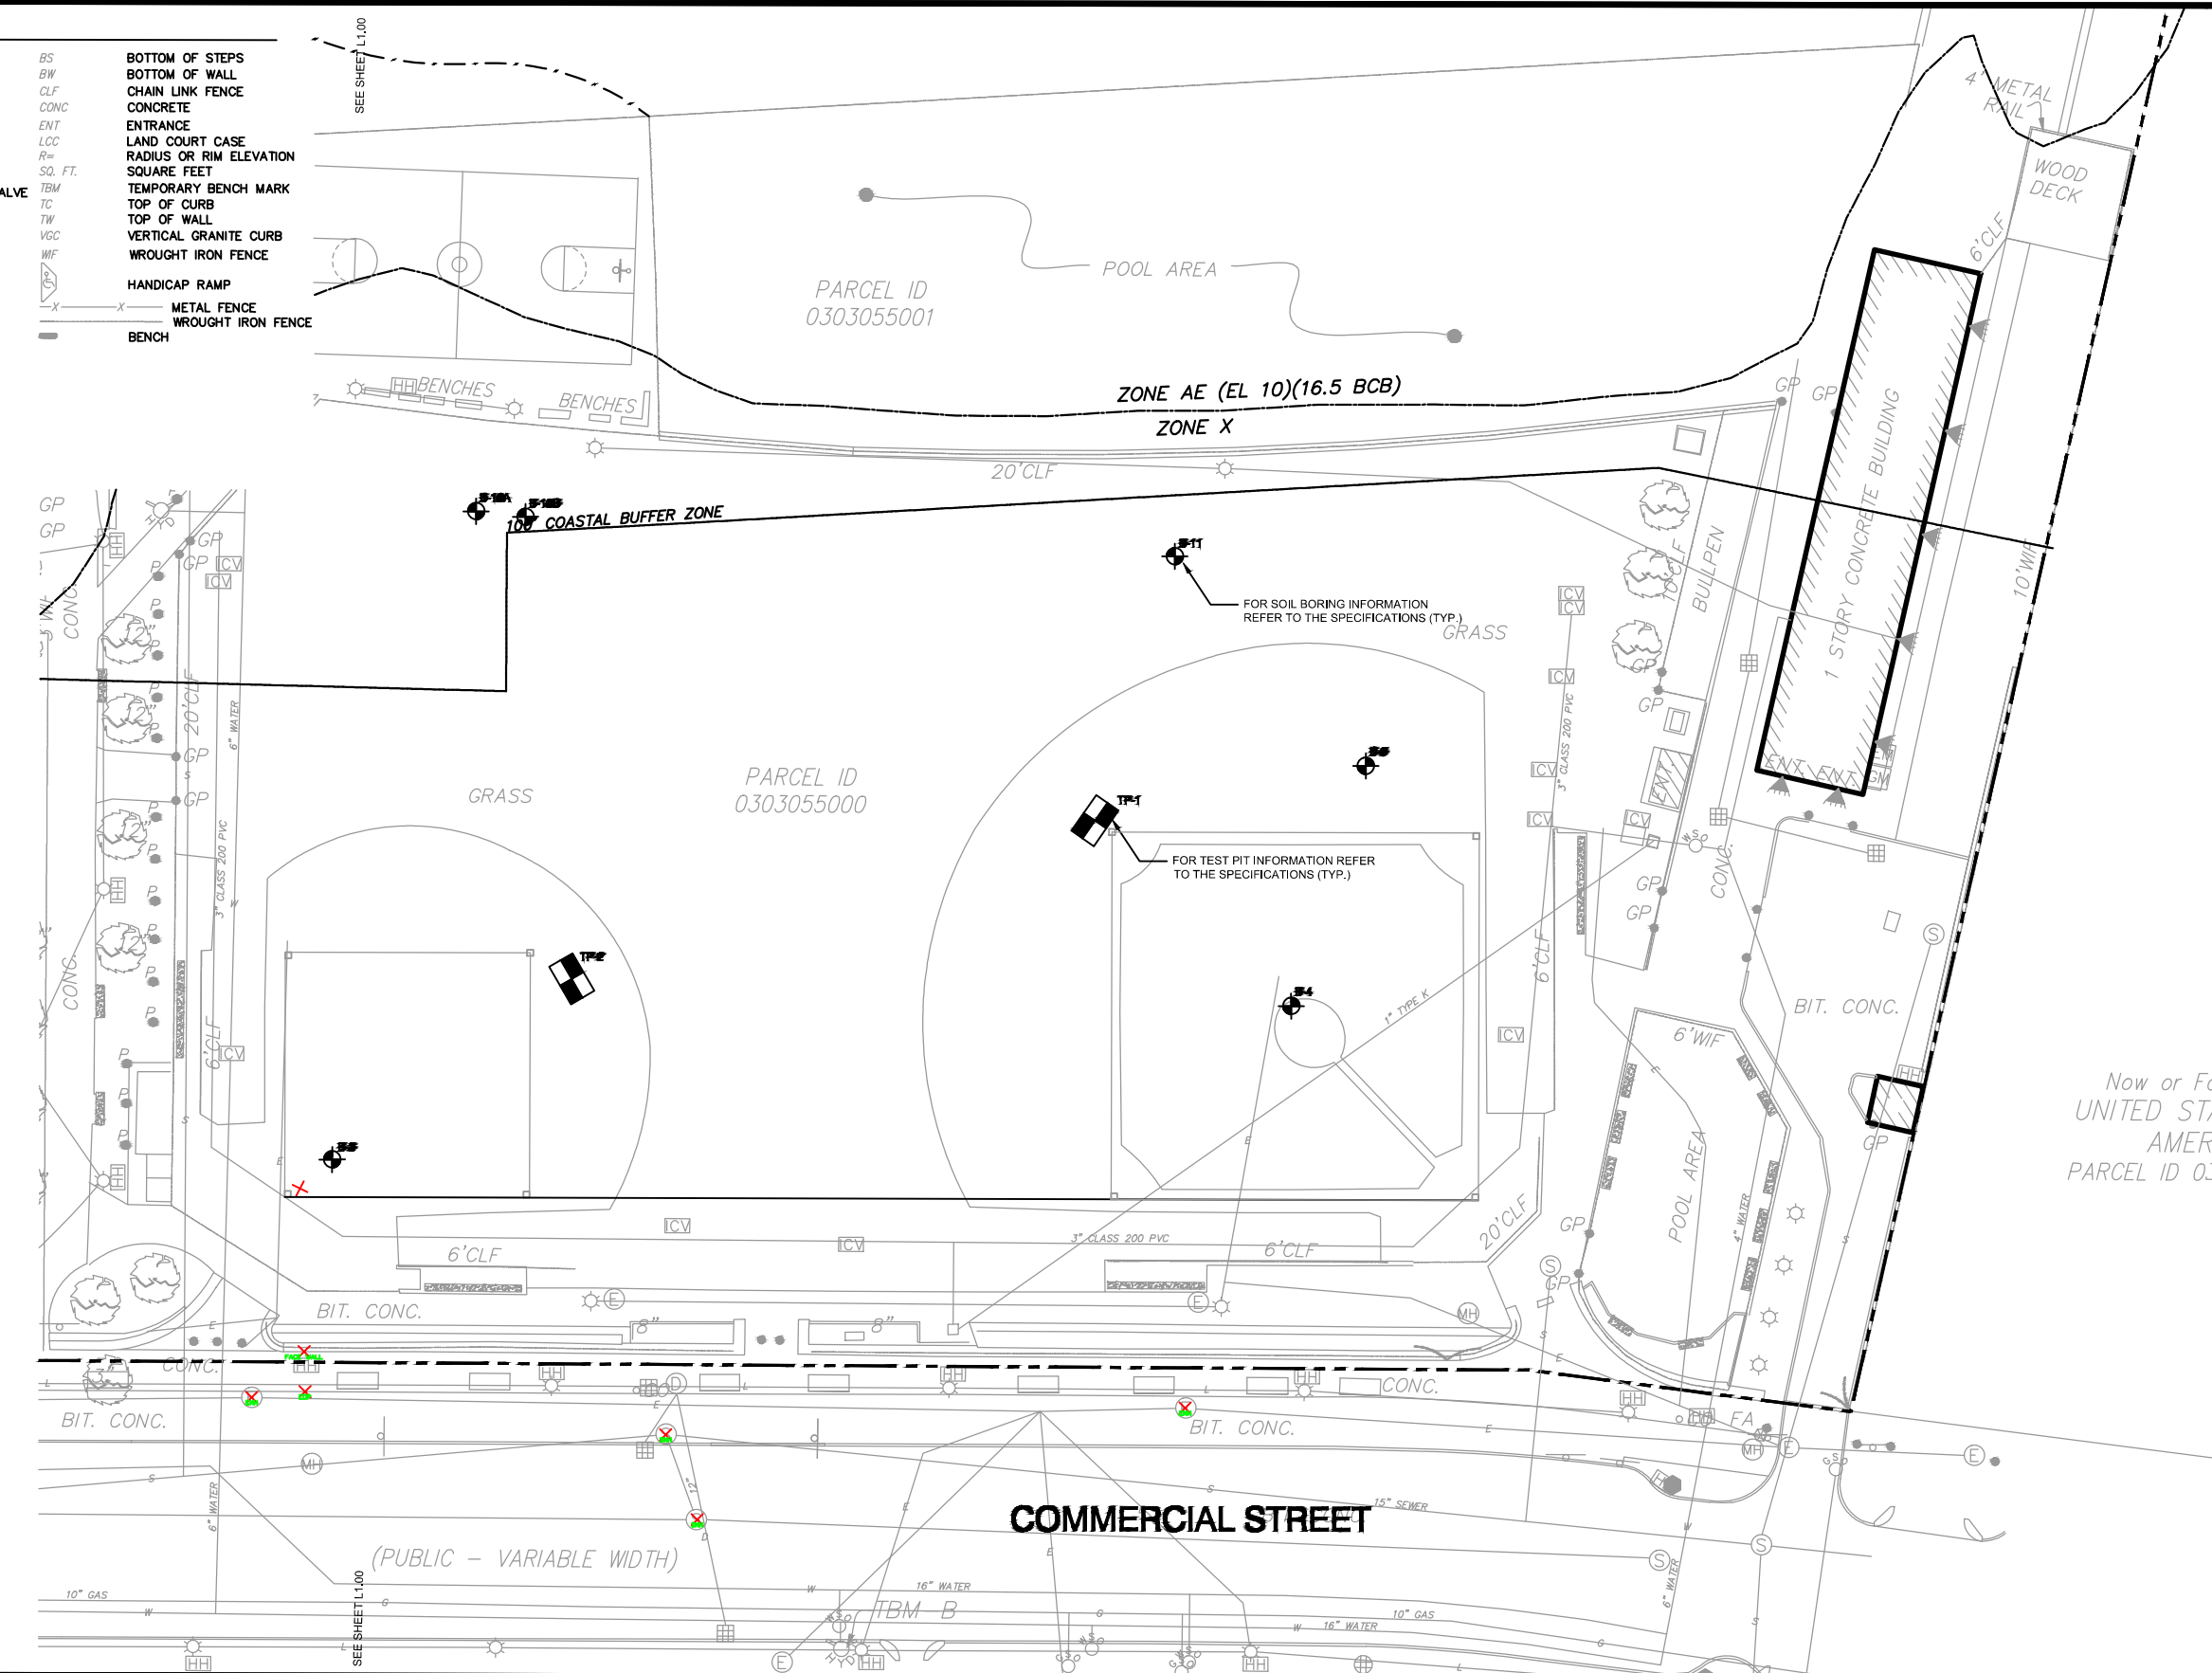

Now or For  
UNITED STATES  
AMERICA  
PARCEL ID 0303055001



Prepared By: \_\_\_\_\_  
 Consultant Project No. 2170867

No.	Date	Revision

Approved By: \_\_\_\_\_ Date: \_\_\_\_\_

Project Name:  
**IMPROVEMENTS TO  
 LANGONE PARK & PUOPOLO  
 PLAYGROUND**

SPRD Project No.	CPR 24218
Date	3/25/2019
Scale	AS SHOWN
Drawn	EB, ME
Checked	BK / ERB

Sheet Name.:  
**EXISTING CONDITIONS PLAN**

SHEET:  
**L1.01**